



Waterafvoer Olstergaard


WATERAFVOER

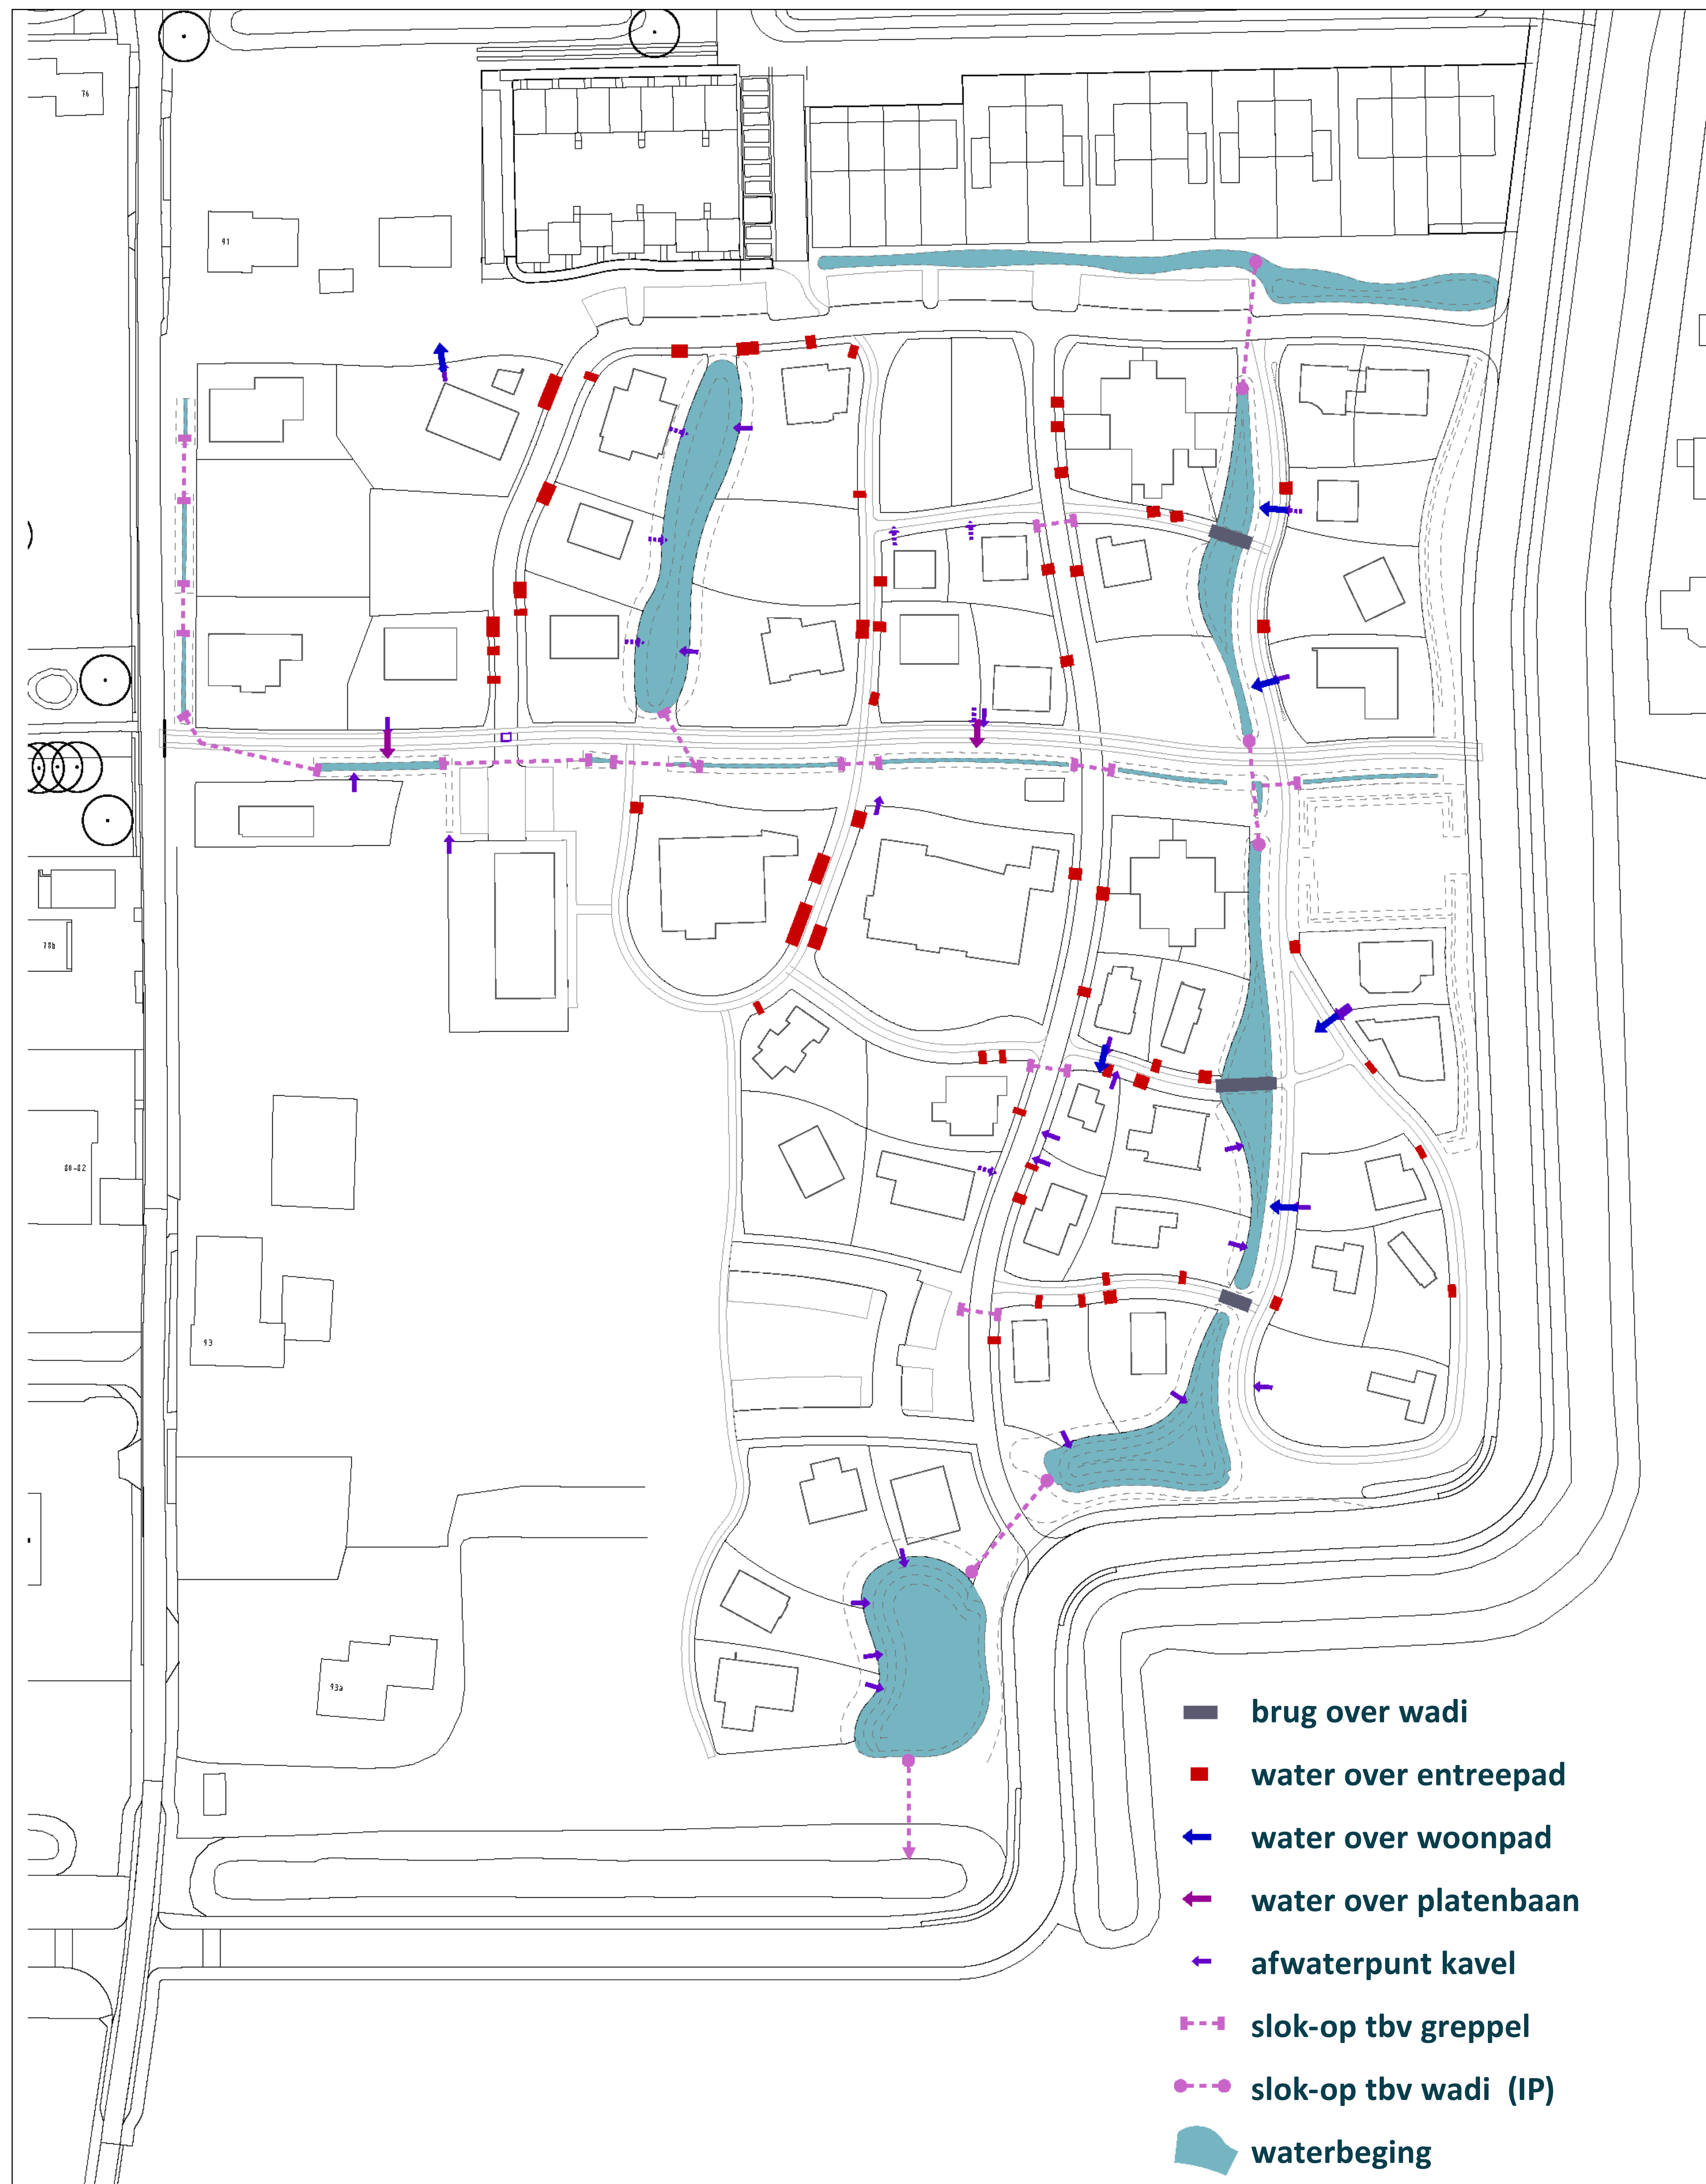


WATER OVER WOONPAD

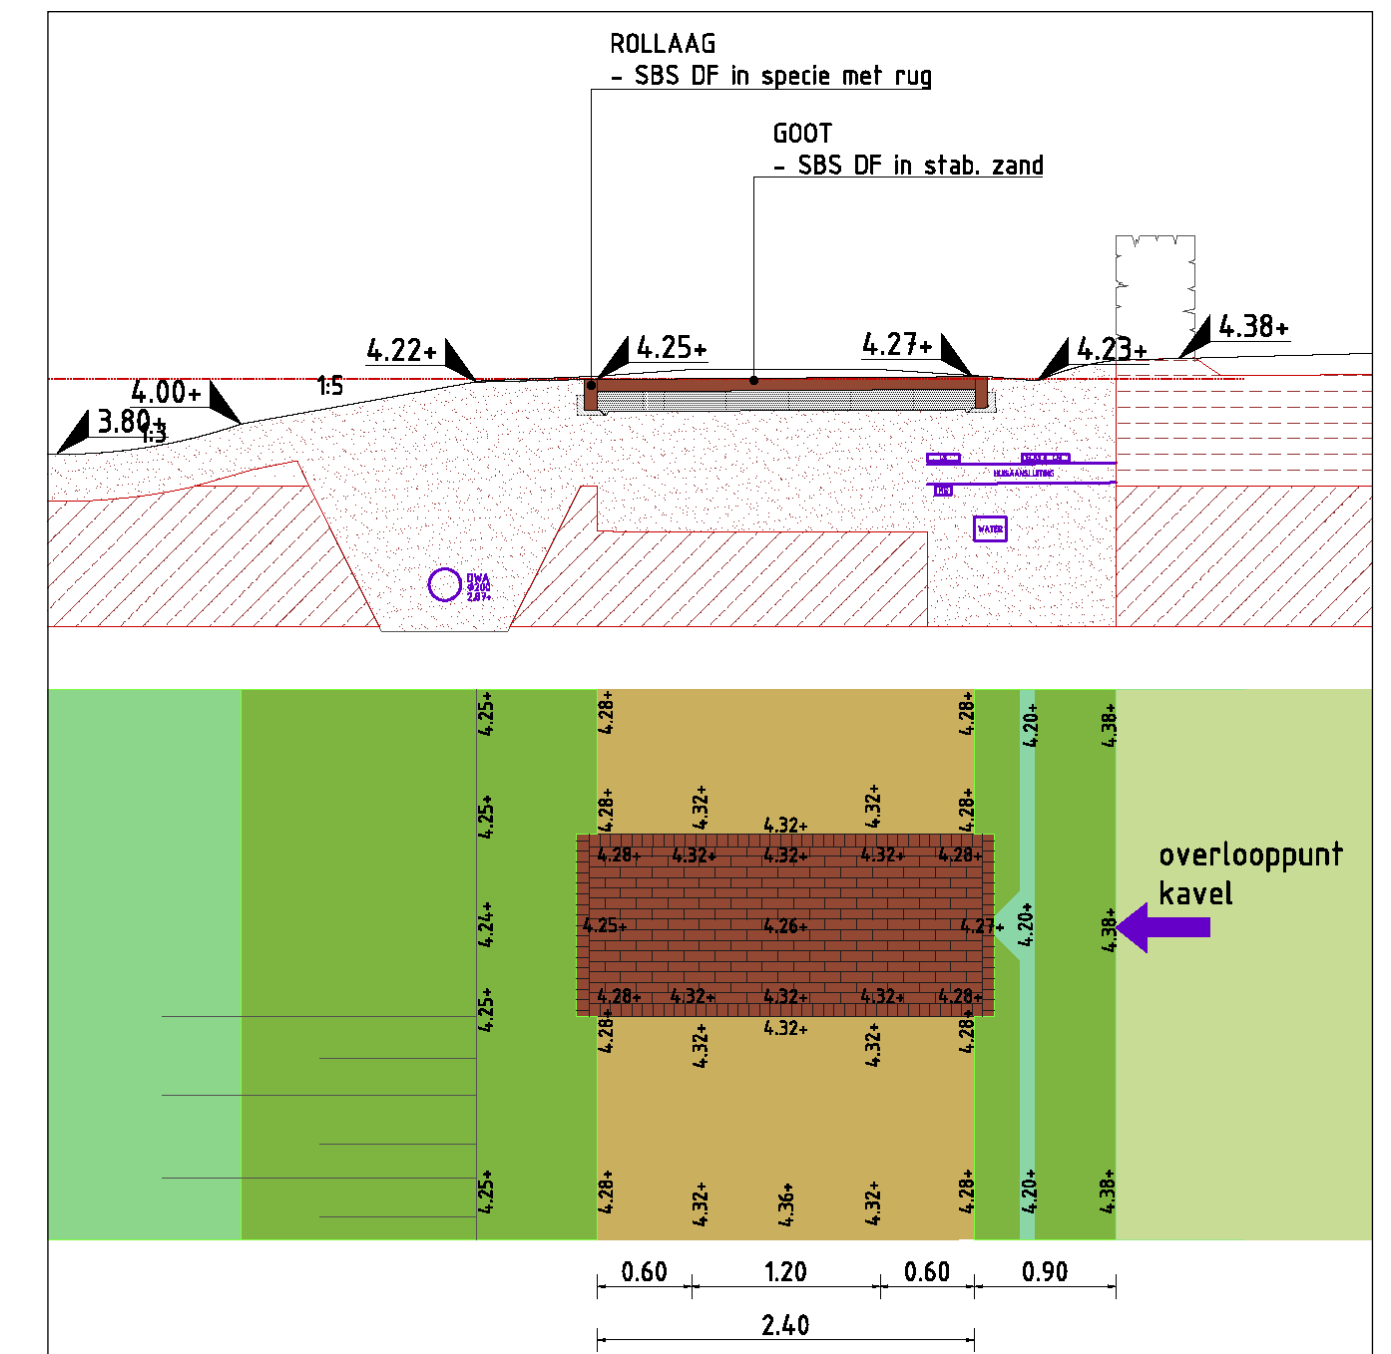

WATER OVER ENTREPAD

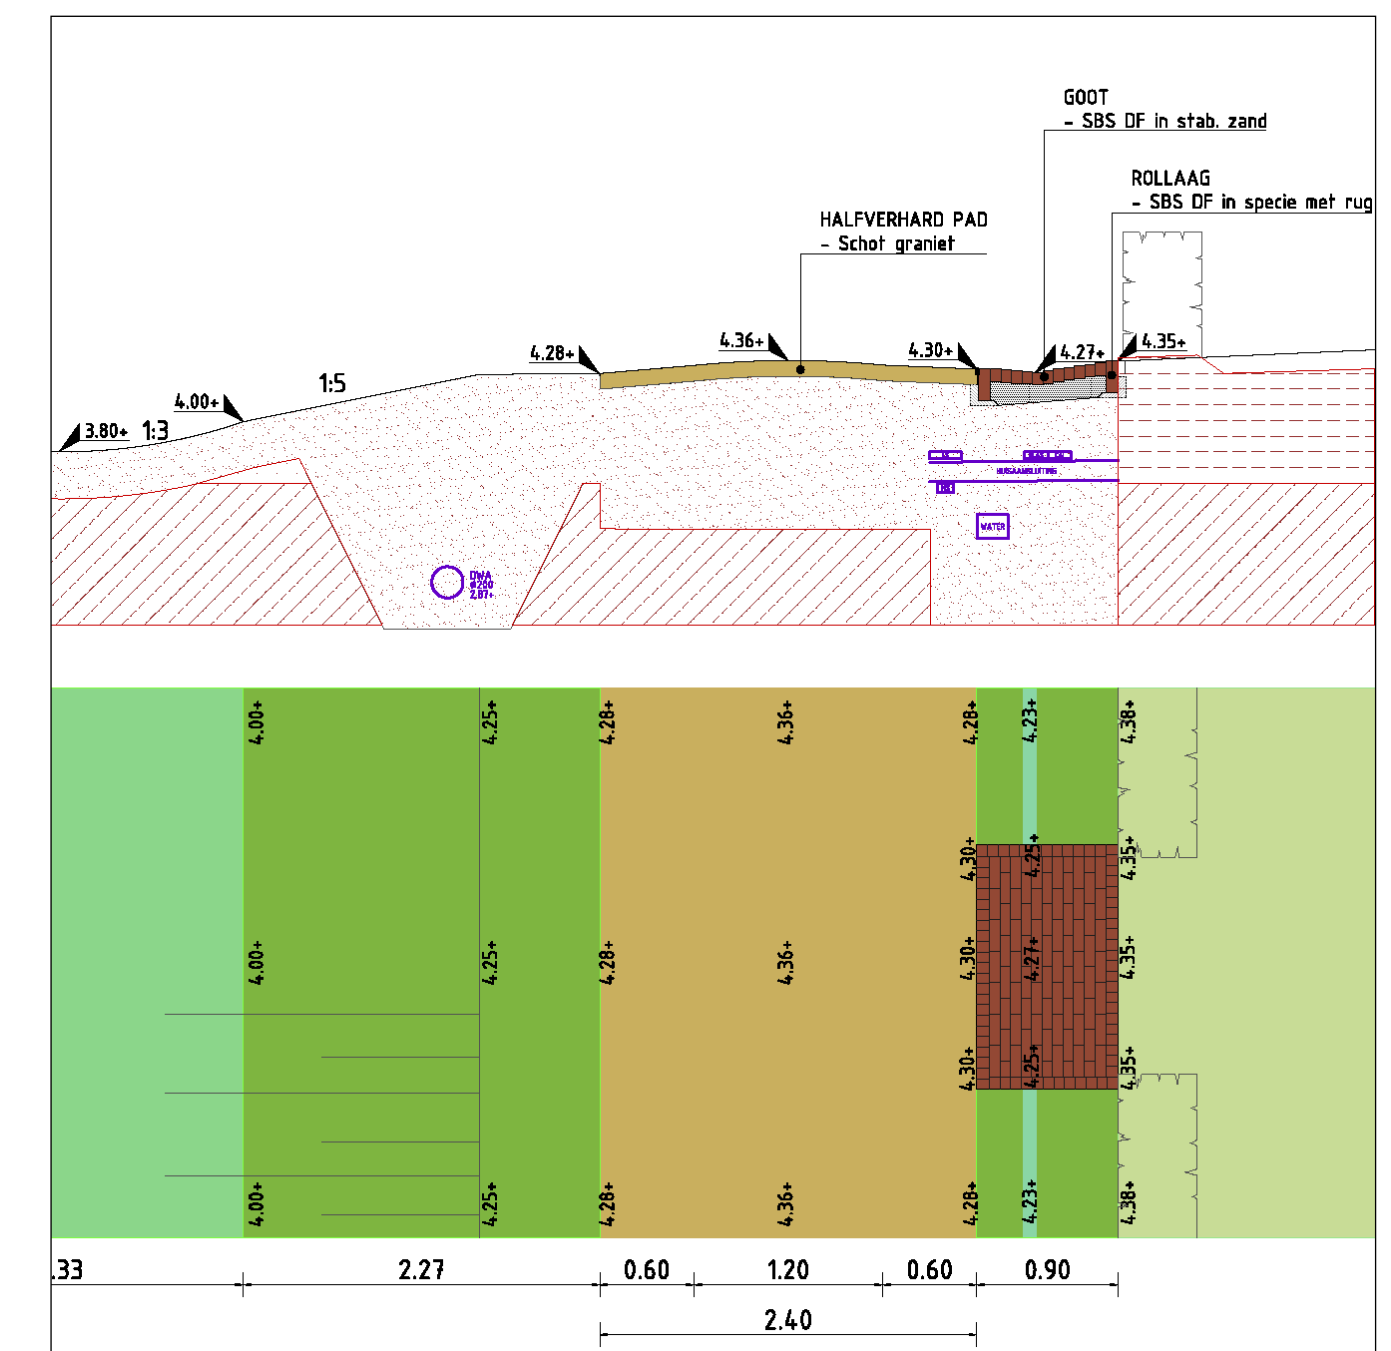


WATER OVER PLATENBAAN

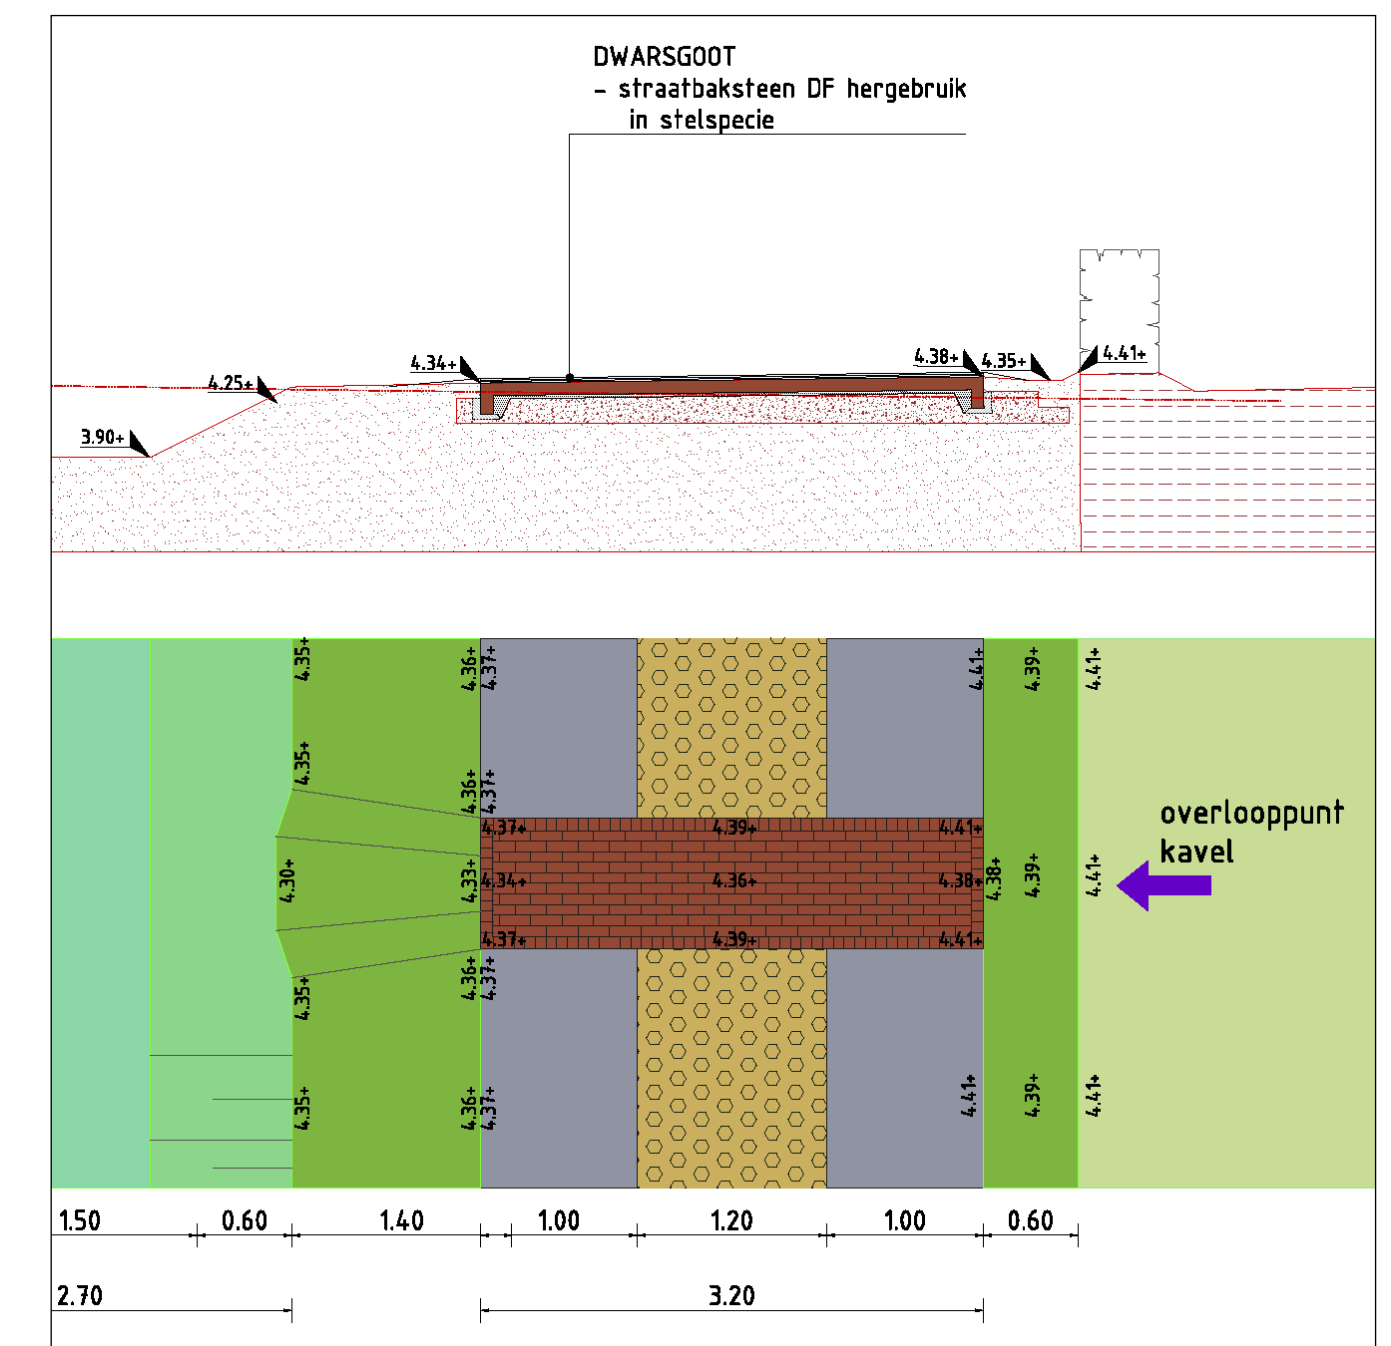

OVERSTEK WADI / GREPPEL



SLOK-OP tbv WADI

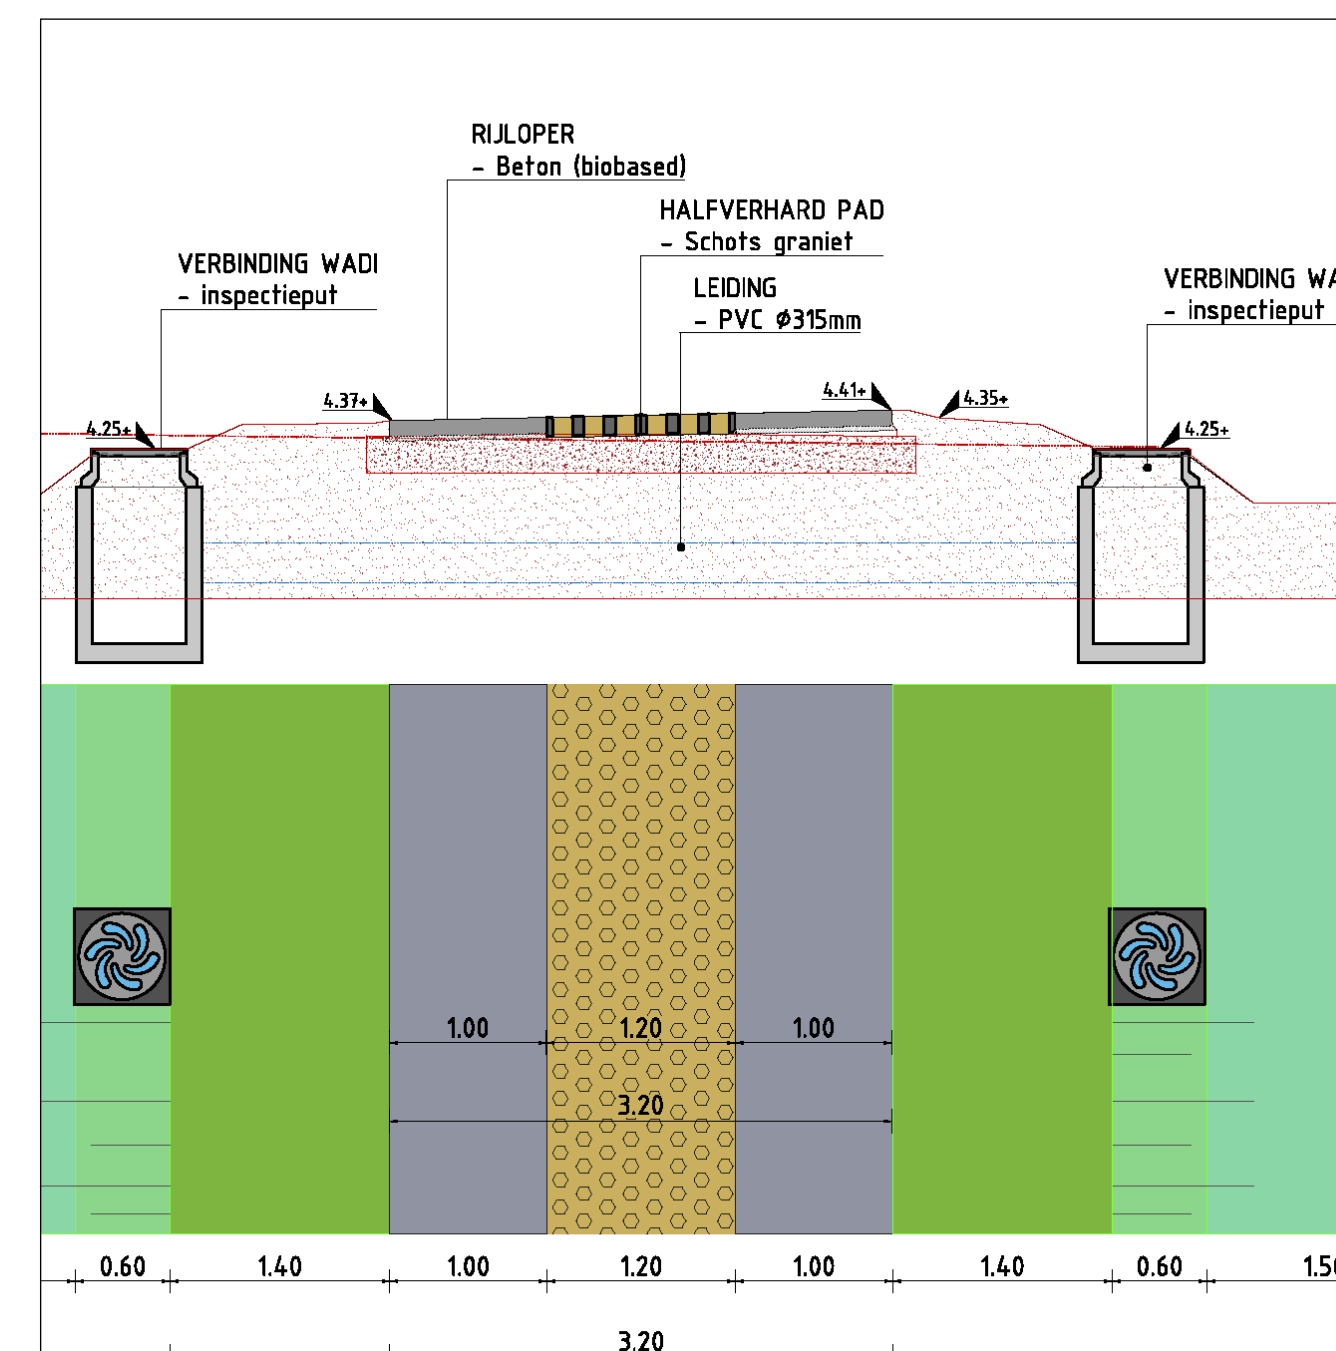

SLOK-OP tbv GREPPEL

